




PLAN LAYOUT AS PROPOSED

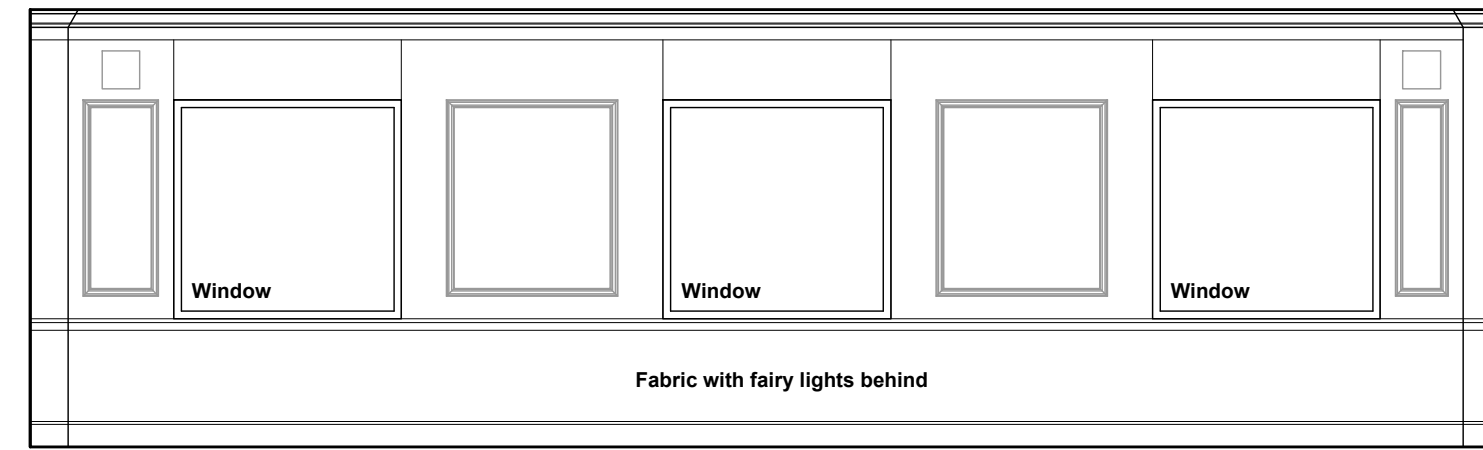


ELEVATION 1

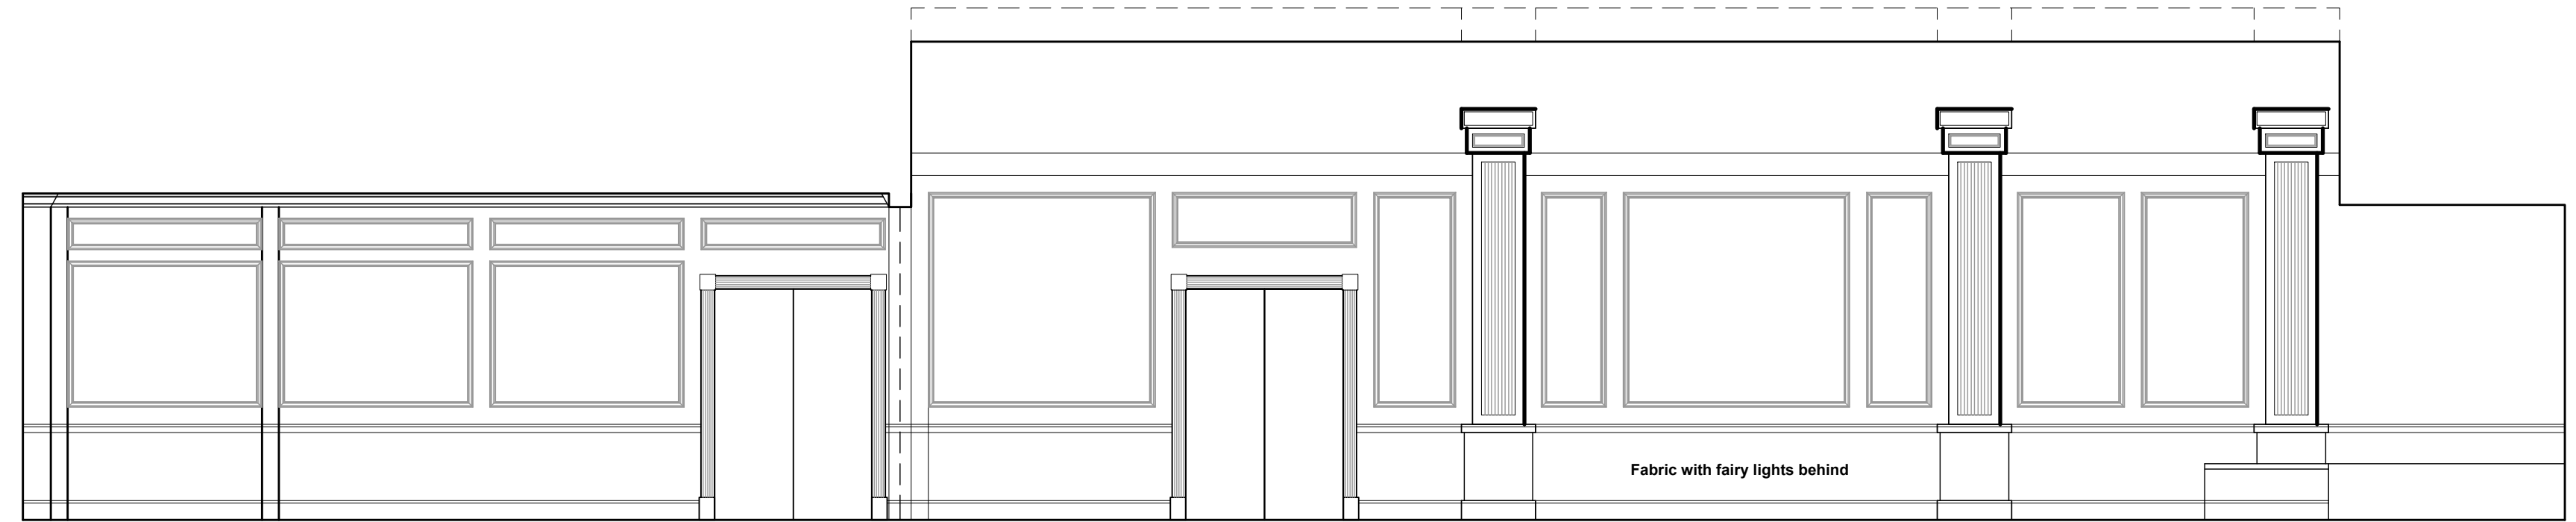

ELEVATION 2

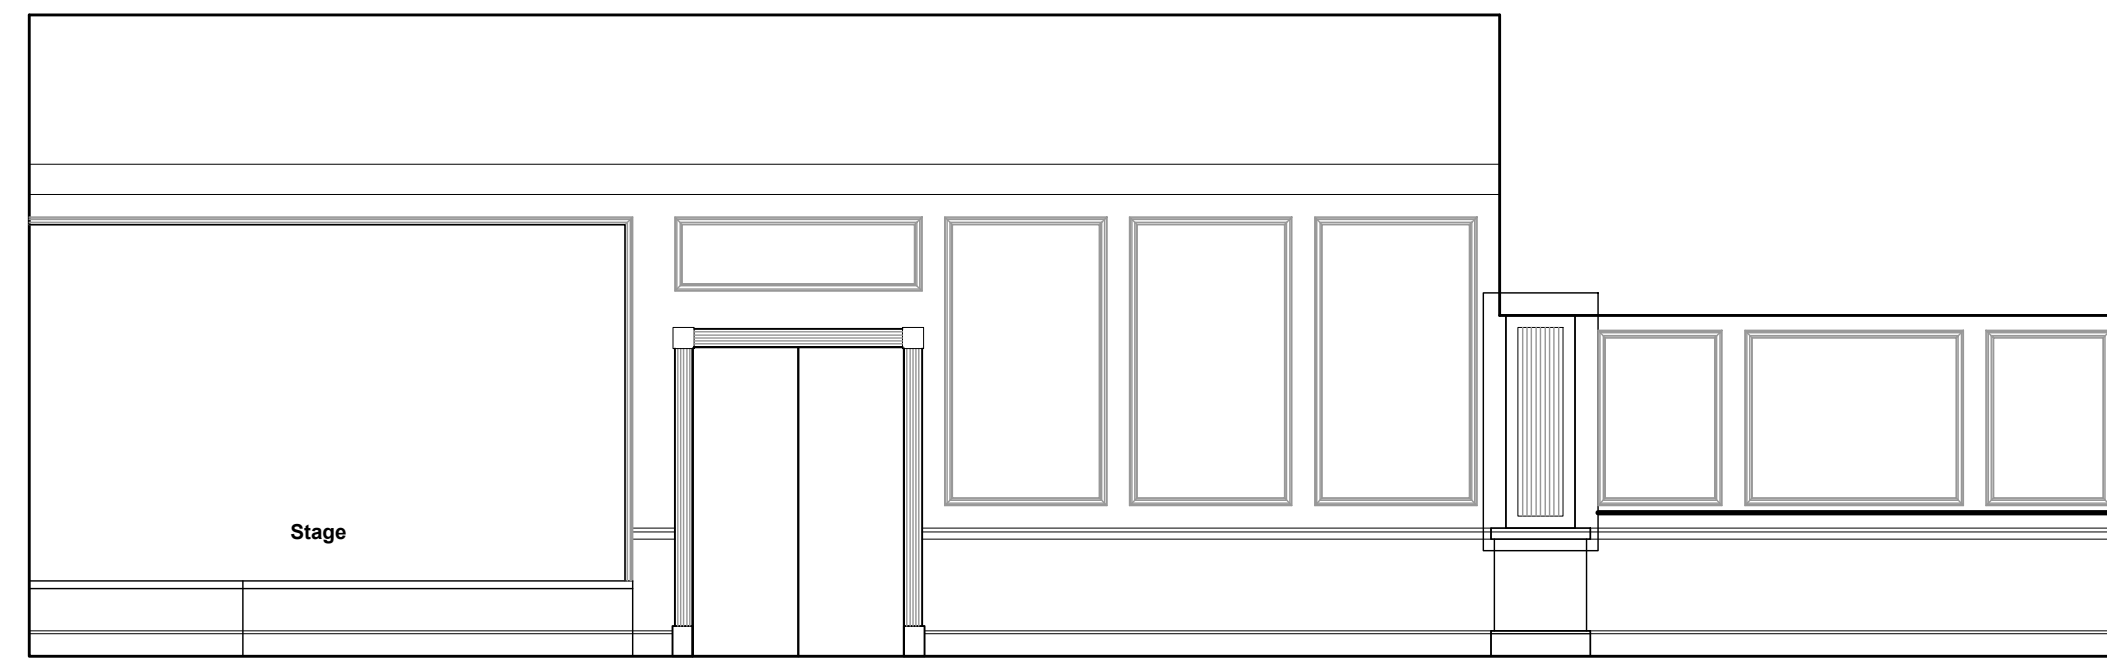

ELEVATION 3

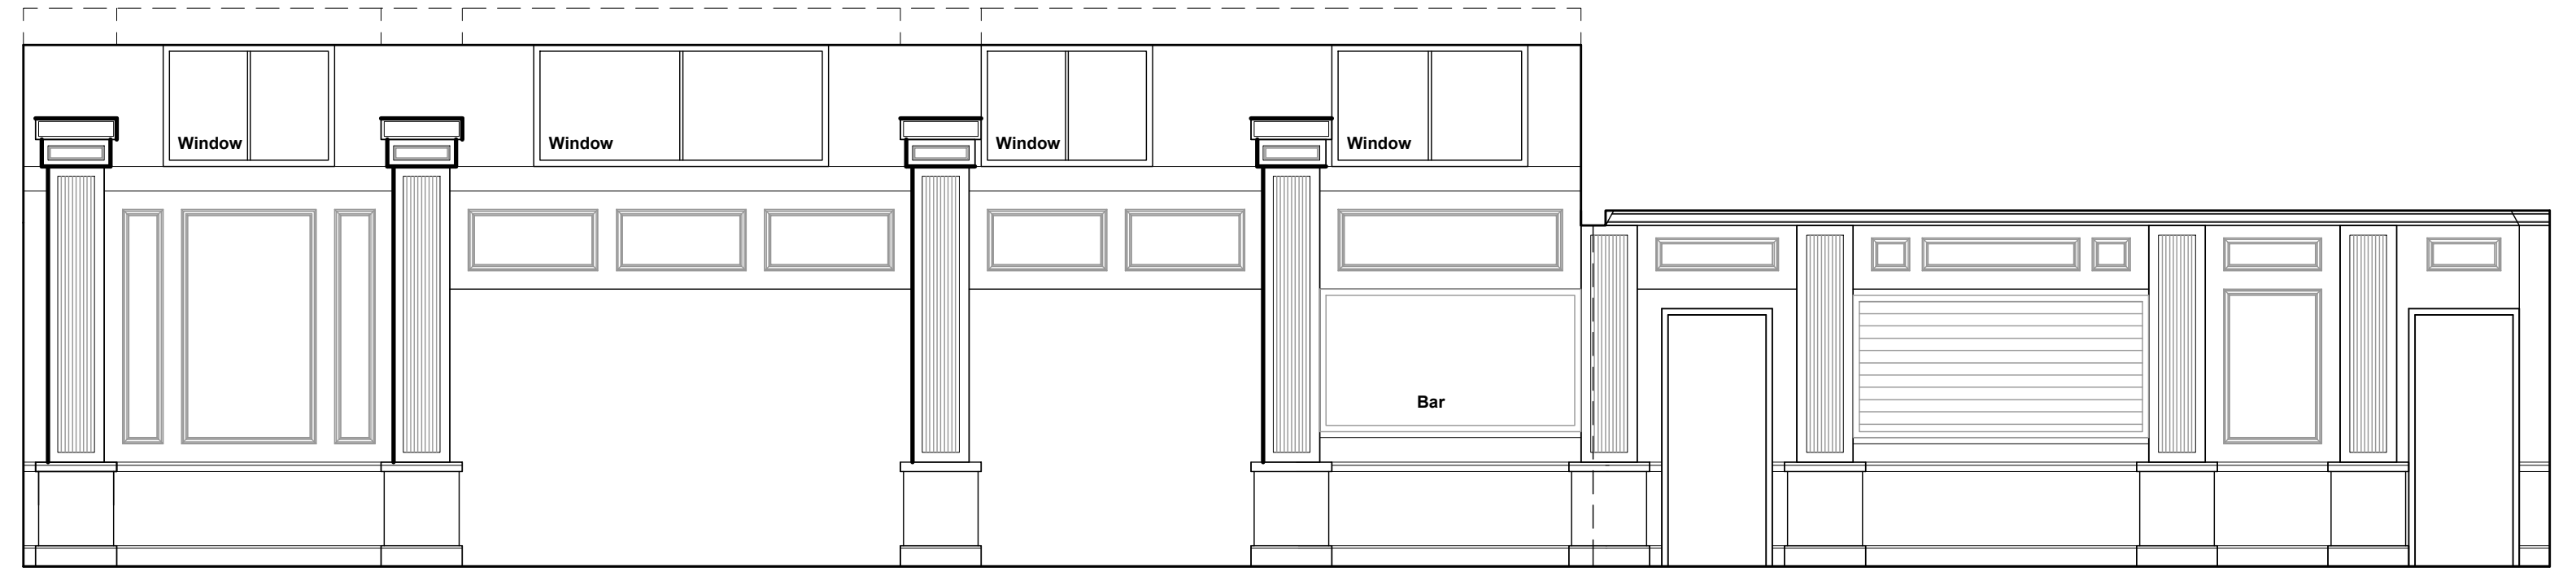

ELEVATION 4